




Environmental
600 Scott Blvd
South Hutchinson, KS
67505
Phone: 620-259-2105

Typical Absorption Bed Layout

GENERAL NOTES

- LOW PRESSURE PIPE (LPP) MAY BE INSTALLED, CONSULT WITH ENVIRONMENTAL HEALTH STAFF.
- LIFT STATION PRIOR TO LATERAL FIELD IS SITE DEPENDENT.
- INSPECTION PORT EXTENDED VERTICALLY 90 DEGREES ON EACH LATERAL RUN TO GRADE OR ABOVE w/REMOVABLE CAP.
- RAISED BED INSTALLATION AMOUNT OF FILL BELOW LATERALS IS SITE DEPENDENT.
- WASHED GRAVEL OR $\frac{3}{4}$ "-2" ROCK FILL PER KDHE BULLETIN 4-2.
- GEOFABRIC SPECIFICATION PER KDHE BULLETIN 4-2.
- DISTRIBUTION BOX OPTIONAL.
- HEADER AND FOOTER MAY ALSO BE 4" PERFORATED PIPE.

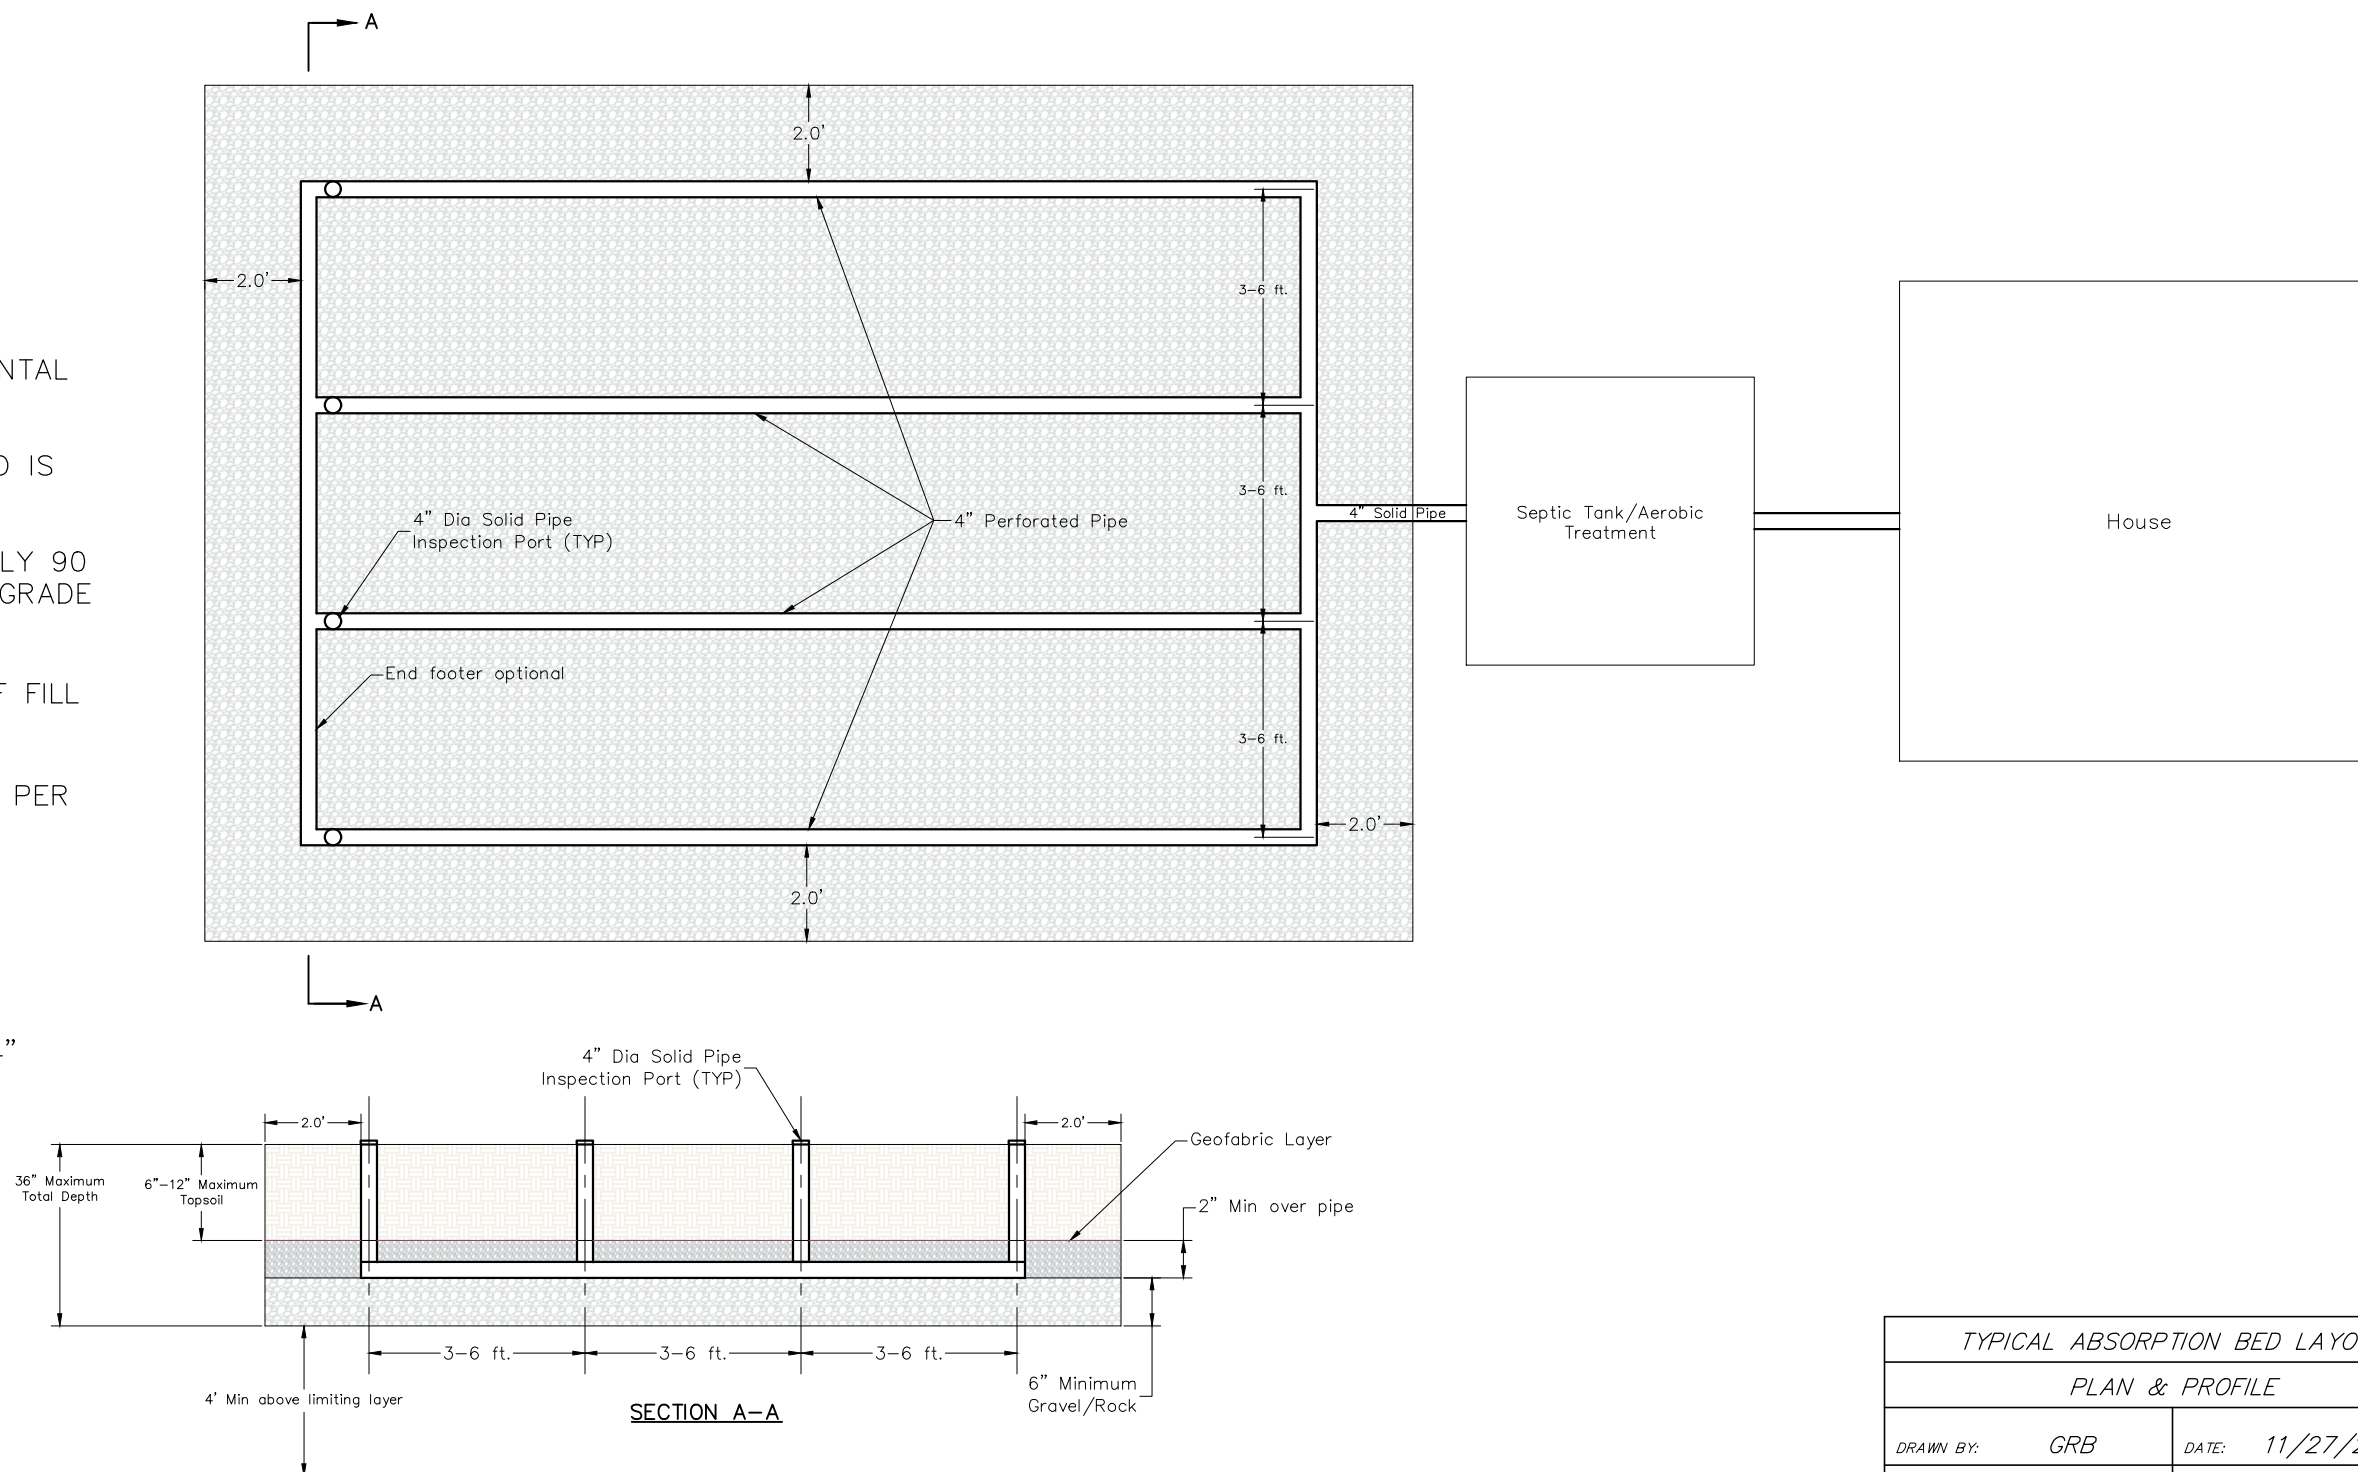

TYPICAL ABSORPTION BED LAYOUT	
PLAN & PROFILE	
DRAWN BY: GRB	DATE: 11/27/2023
CHECKED BY:	DRAWING NO.:
JOB NO.:	SHEET 1 OF 1